



FIRST FLOOR LAYOUT

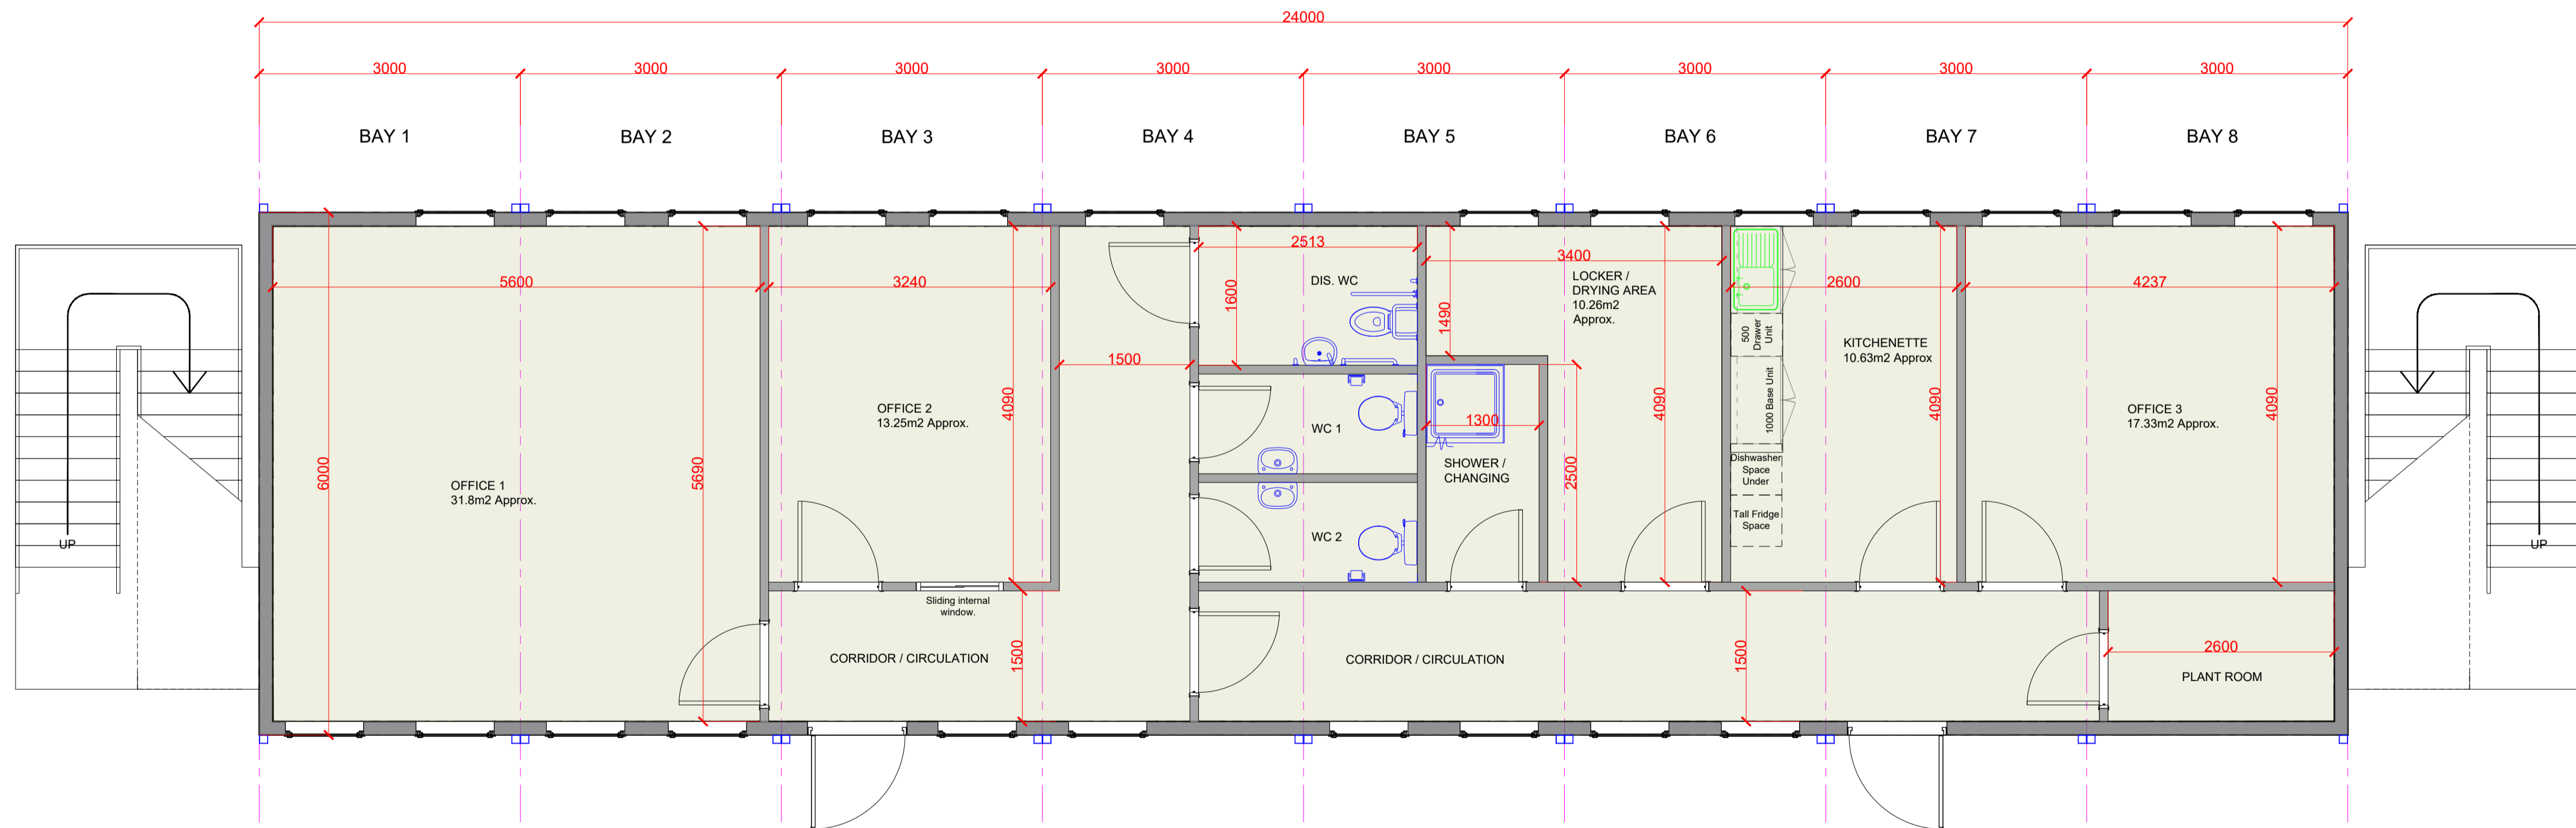

GROUND FLOOR LAYOUT

This plan is illustrative. Measurements and areas are approximate and must not be relied upon for scale.

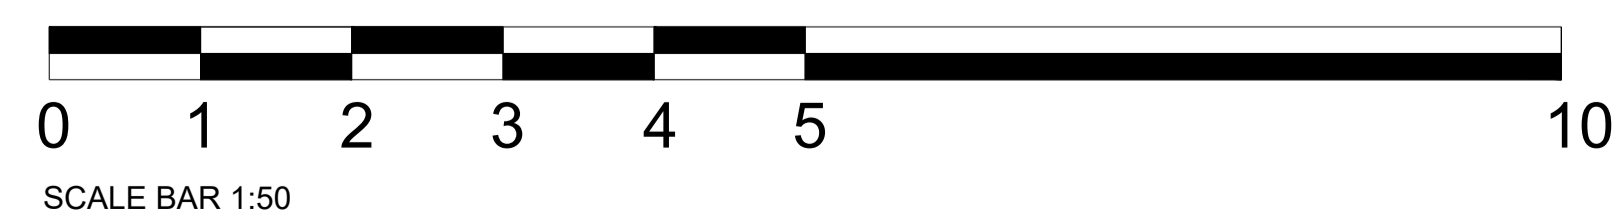

Issue status	P	Preliminary	Scale	1:50 @ A1	Date	03.03.26
Rev	-	Tender	Issue status	P	Project / Drawing Number	-
C	Construction	This dwg is to be read in conjunction with all related dwgs. Do not scale from this dwg. All dimensions must be checked and verified on site before commencing any work or producing shop dwg. The originator should be notified immediately of any discrepancy.				
B	As Built	This dwg is copyright and remains the property of MPH Building Systems.				

Rev	Description	Date	Dr by	Ap by
Original by	GB			
MPH Building Systems Ltd Telephone: 01484 430518 Hoyers Industrial Estate 517 Leeds Road, Huddersfield, HD2 1YJ Email: info@mphbuildingsystems.co.uk Website: www.mphbuildingsystems.co.uk				
Client				
Project				
2 STOREY - 16 BAY OFFICE AND WELFARE ACCOMMODATION.				
Drawing				
LAYOUT				