



ELEVATION ON PRODUCTION FRONT

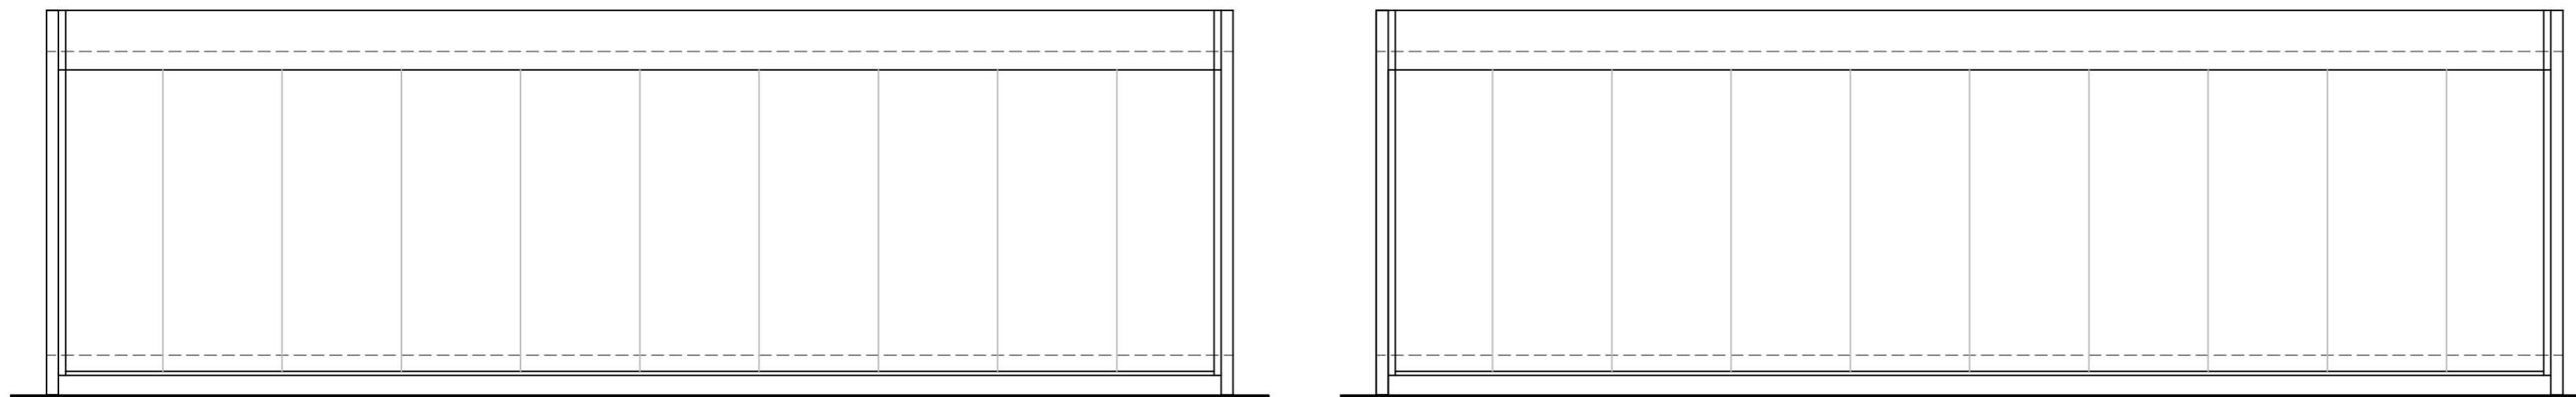

BAY 01 (GF 01)
ELEVATION ON LH GABLE

BAY 05 (GF 05)
ELEVATION ON RH GABLE

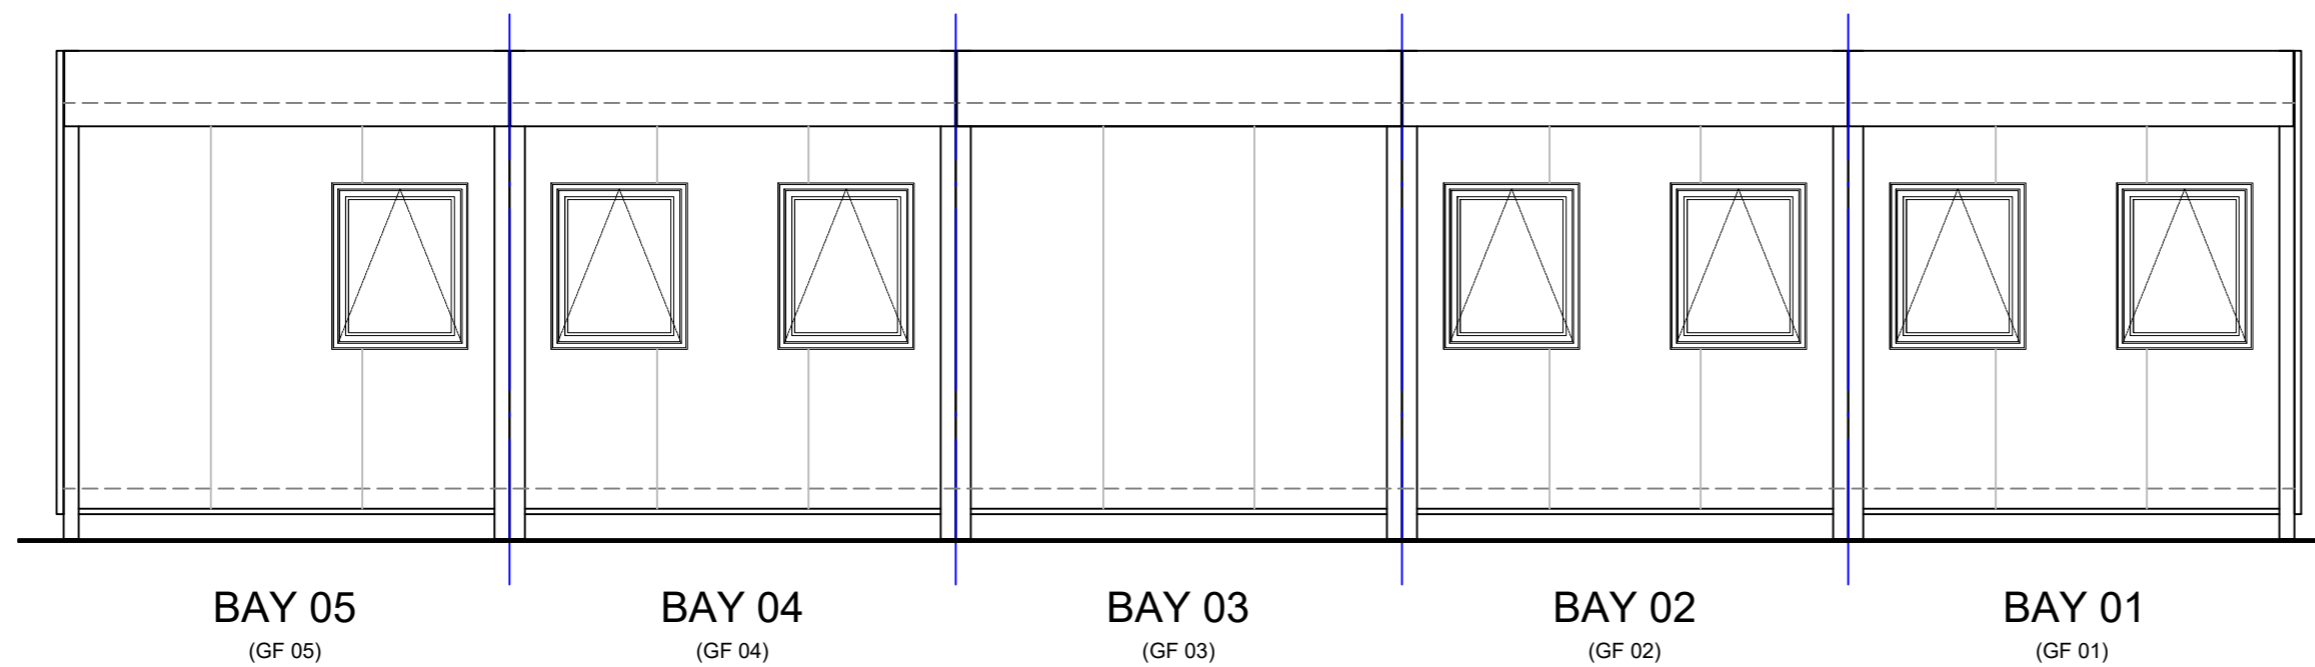

ELEVATION ON PRODUCTION REAR

Notes

Rev	Description	Date	Dr by	Ap by
Original by	RJL			



MPH Building Systems Ltd Telephone: 01484 430518
 Hoyers Industrial Estate
 517 Leeds Road,
 Huddersfield,
 HD2 1YJ Email: info@mphbuildingsystems.co.uk
 Website: www.mphbuildingsystems.co.uk

Client
 STOCK

Project
 5 BAY REFURBISHED CLASSROOM

Drawing
 ELEVATIONS - BUILDING A
 (FORMER GF UNITS)

Issue status	P	Preliminary	Scale	1:50 @ A2	Date	07.01.25
Rev	-	Tender	Issue status	P	Project / Drawing Number	E10673-02
		Construction	This dwg is to be read in conjunction with all related dwgs. Do not scale from this dwg. All dimensions must be checked and verified on site before commencing any work or producing shop dwg. The originator should be notified immediately of any discrepancy.			
		As Built	This dwg is copyright and remains the property of MPH Building Systems.			